



FRONT ELEVATION

Scale 1:75

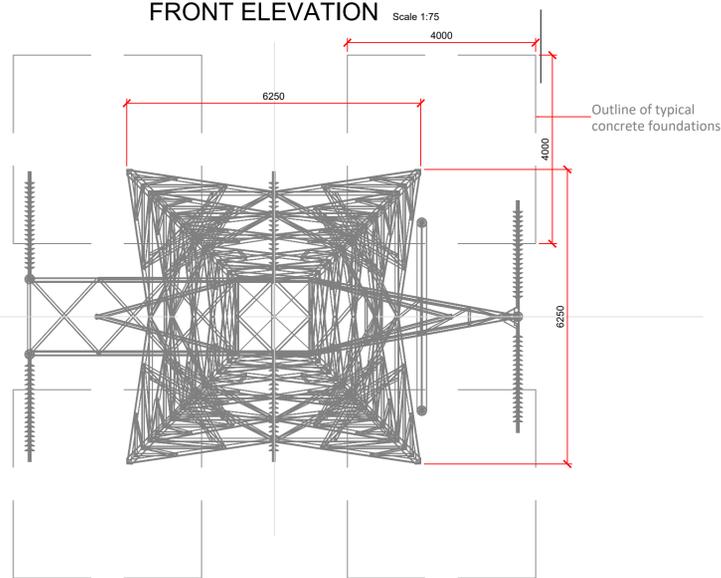

PLAN

Scale 1:75

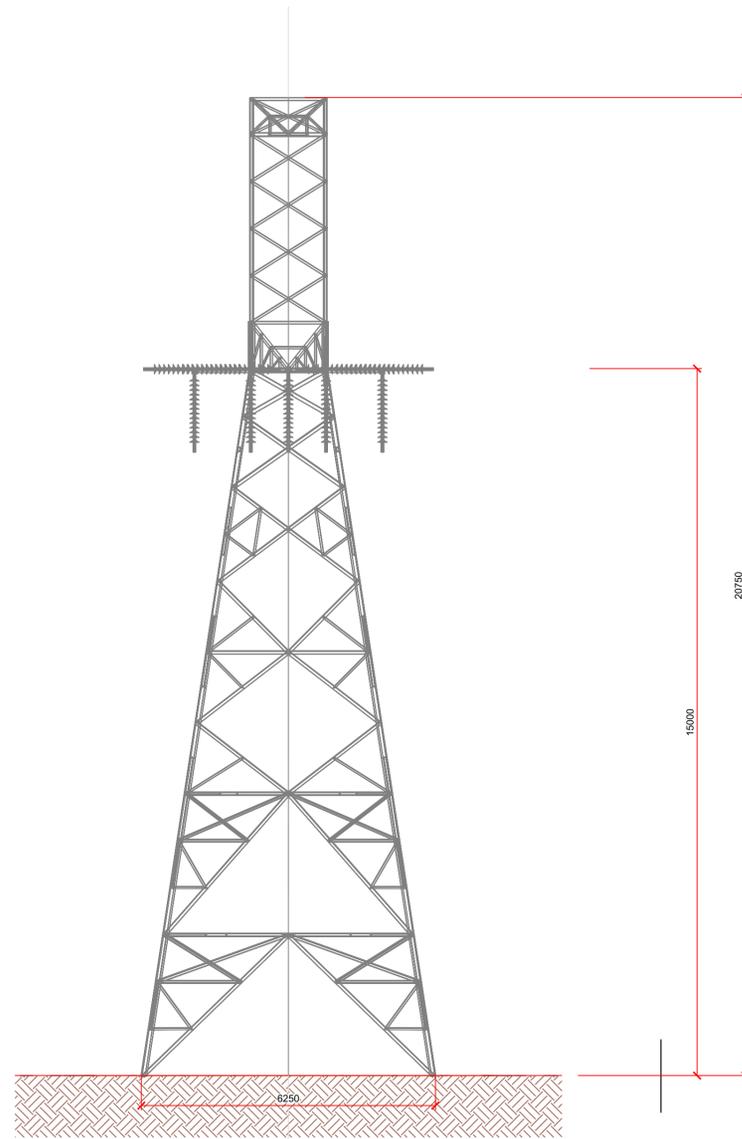

SIDE ELEVATION

Scale 1:75

PLEASE NOTE THAT THE COMPONENTS ILLUSTRATED ON THIS DRAWING ARE INDICATIVE ONLY. THE PRECISE SPECIFICATION AND DETAIL WILL BE DETERMINED BY THE ELECTRICAL EQUIPMENT SUPPLIER AND EIRGRID FUNCTIONAL SPECIFICATION

NOTES:

- All dimensions must be checked on site and not scaled from this drawing.
- All dimensions in millimetres unless otherwise stated

Date:	Rev:	Description:	Drawn By:

Prepared By:



Galetech Energy Services  
Clondargan, Stradone  
Co. Cavan, H12 NV06  
info@galetechenergy.com  
www.galetechenergy.com

Client: **Pinewood Wind Limited**

Job Title: **Pinewoods Wind Farm Substation & Grid Connection**

Drawing Title: **Figure 12: Typical 110kV Overhead Line Interface Tower**

Drawing No. PIN001SUBSTN\_PAG\_GA-0.06 Revision No. Rev 00

Scale: (A1) 1:75 Date: 10/09/2020

Drawn By: J.B. Checked By: C.M.P. Confirmed By: S.C.