

- Legend:**
- Proposed Pinewoods Wind Farm 110kV Substation Boundary
  - Proposed Haul Routes
  - Proposed Quarry Locations




Date:    Rev:    Description:    Drawn By:

Prepared By:



Galetech Energy Services  
Clondargan, Stradone  
Co. Cavan, H12 NV06  
info@galetechenergy.com  
www.galetechenergy.com

Client: Pinewood Wind Ltd.


Job Title: Pinewoods Wind Farm Substation & Grid Connection

Drawing Title: Haul Route Map

Drawing No.: PIN001SUBSTN\_PA\_EIAR-0.03    Revision No.: Rev00

Scale: (A3) 1:150,000    Date: 05/08/2020

Drawn By: J.B.    Checked By: S.C.    Confirmed By: S.C.

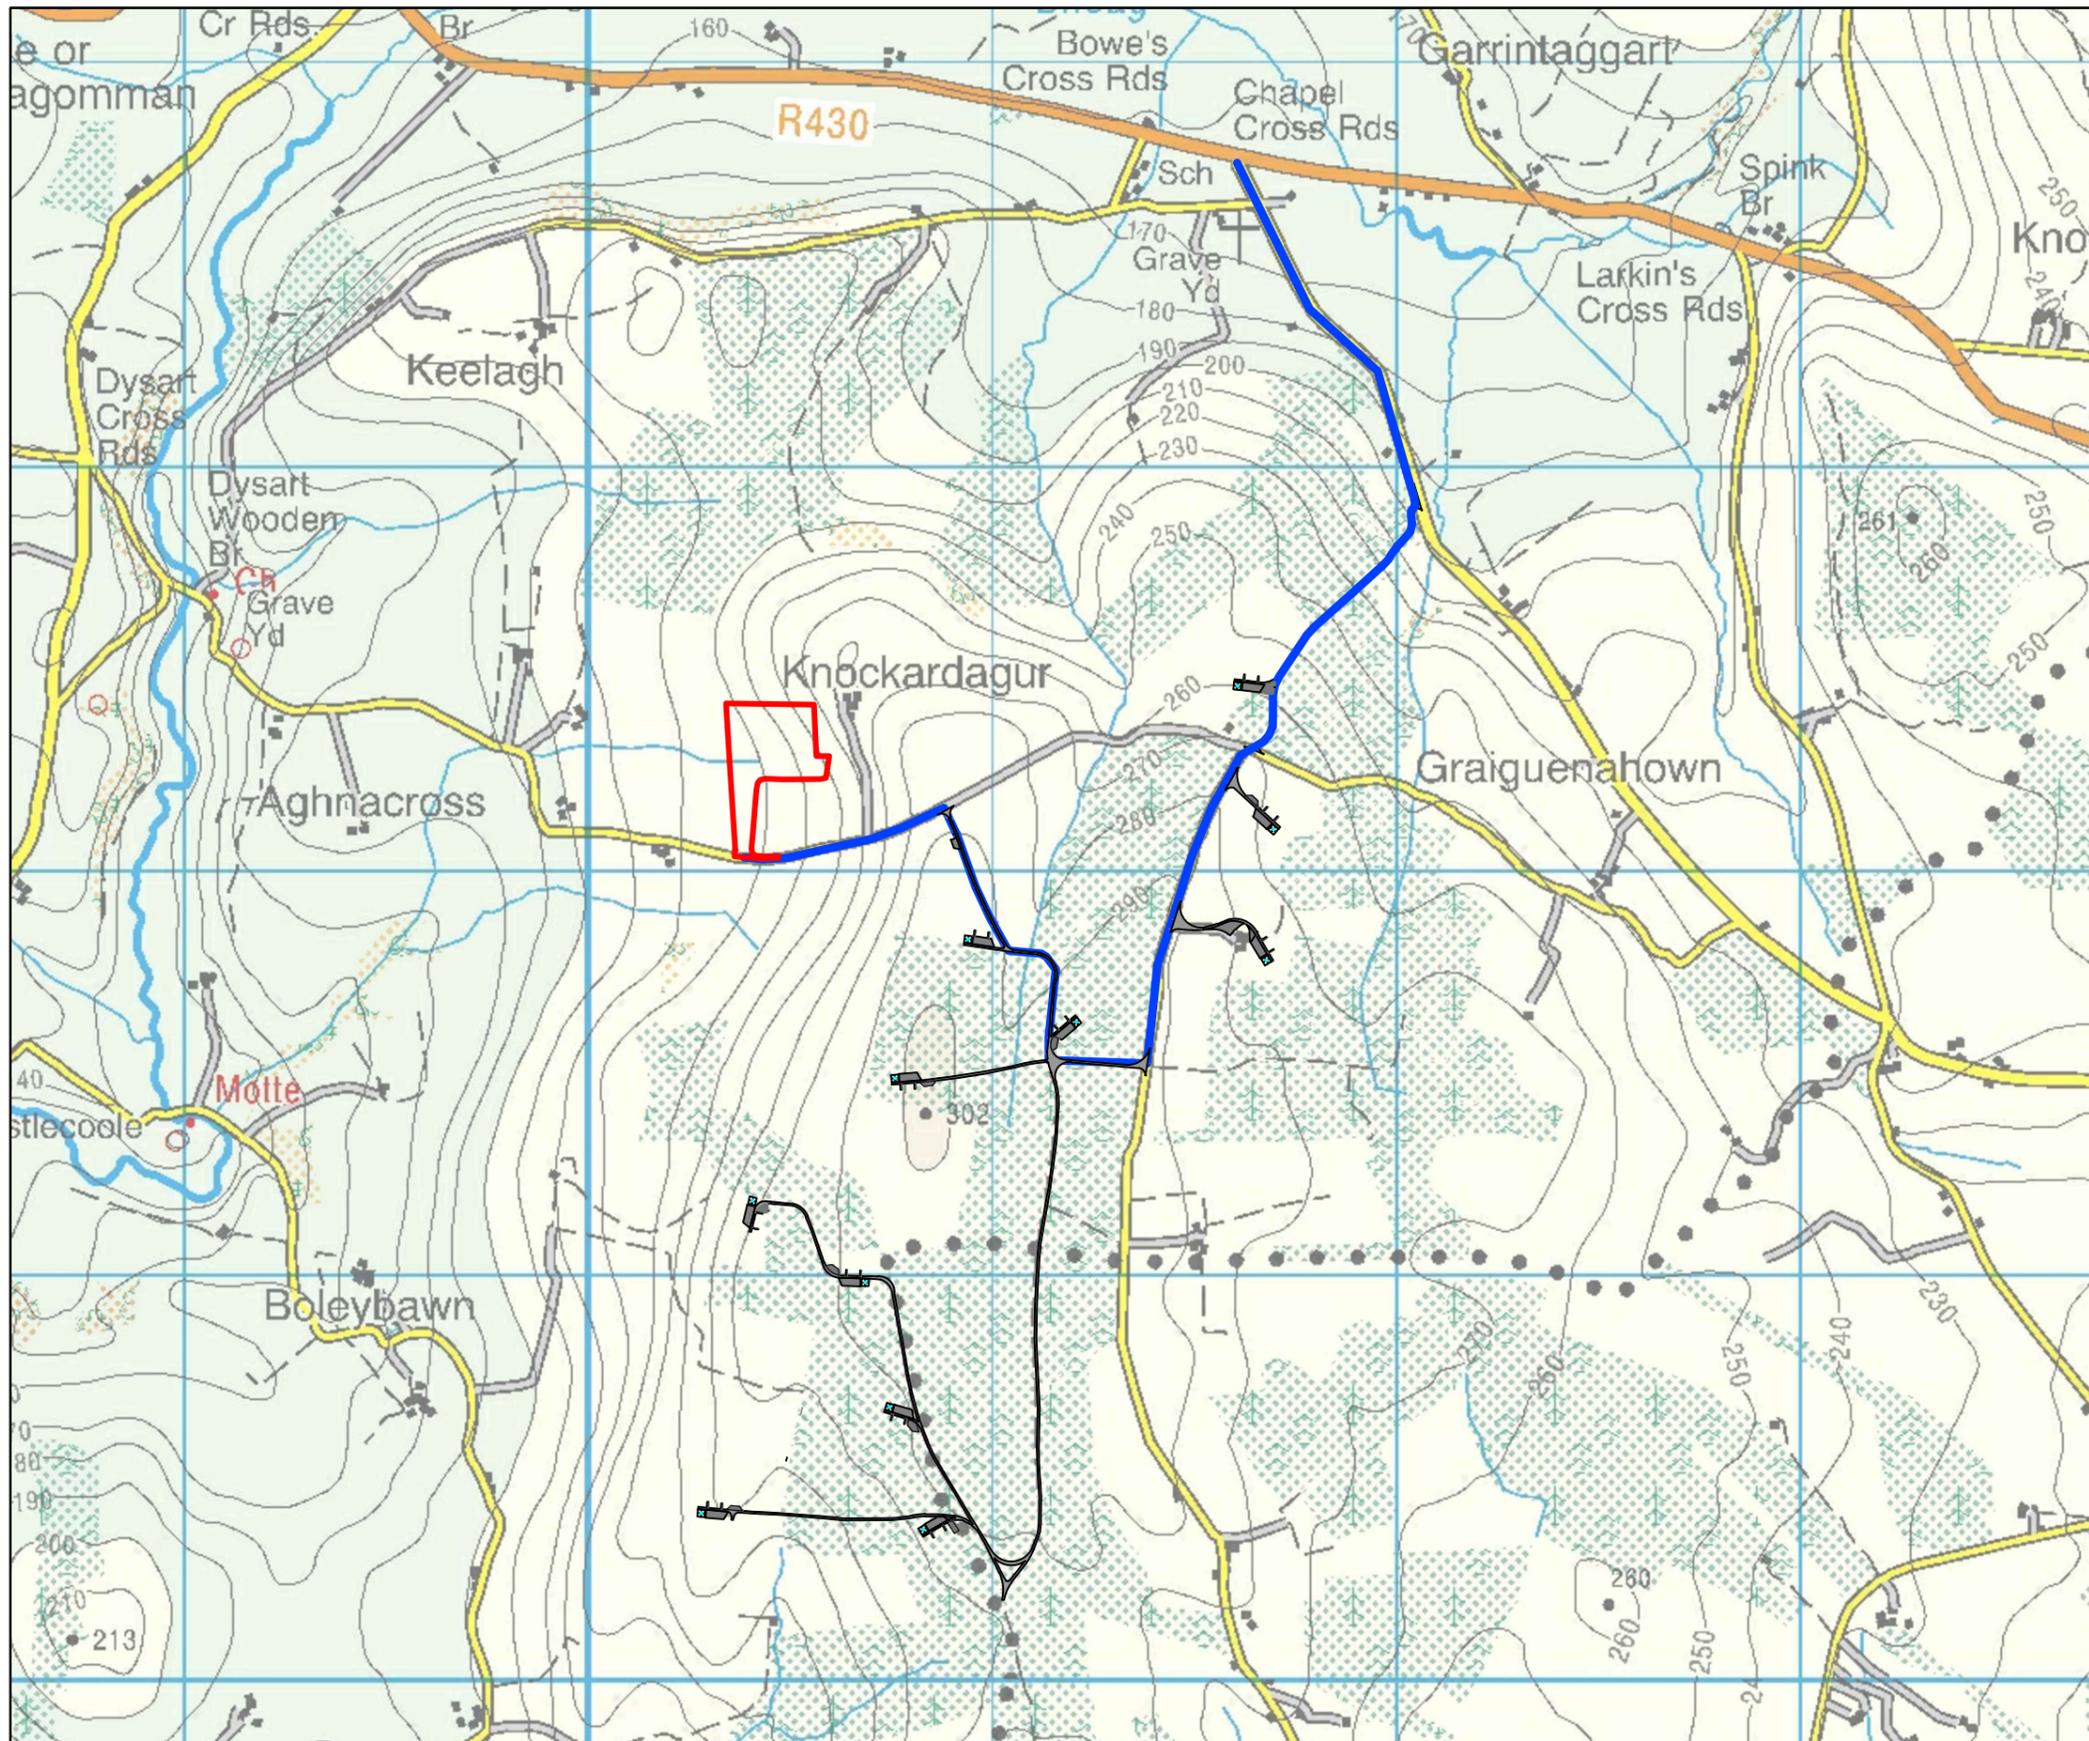

- Legend:**
- Proposed Pinewoods Wind Farm 110kV Substation Boundary
  - Proposed Haul Route From R430/L7800 Junction
  - Wind Farm Access Tracks & Crane Hardstanding Areas
  - Wind Turbine Locations



Date:	Rev:	Description:	Drawn By:

Prepared By:

Gaitech Energy Services  
 Clondargan, Stradone  
 Co. Cavan, H12 NV06  
 info@gatechenergy.com  
 www.gatechenergy.com

Client: Pinewood Wind Ltd.

Job Title: Pinewoods Wind Farm Substation & Grid Connection

Drawing Title:  
**Haul Route Map - R430/L7800 Junction**

Drawing No.: PIN001SUBSTN_PA_EIAR-0.04	Revision No.: Rev00
--	---------------------

Scale: (A3) 1:17,500	Date: 05/08/2020
----------------------	------------------

Drawn By: J.B.	Checked By: S.C.	Confirmed By: S.C.
----------------	------------------	--------------------