

- Legend:**
- Grid Connection Option - G1
 - Wind Farm Access Tracks & Crane Hardstanding Areas
 - + Wind Turbine Locations



Date:	Rev:	Description:	Drawn By:	
Prepared By:				


Galetech Energy Services
Clondargan, Stradone
Co. Cavan, H12 NV06
info@galetechenergy.com
www.galetechenergy.com

Client: Pinewood Wind Ltd.

Job Title: Pinewoods Wind Farm Substation & Grid Connection

Drawing Title: Grid Connection Option - G1

Drawing No.: PIN001SUBSTN_PA_EIAR-0.05	Revision No.: Rev00
Scale: (A3) 1:50,000	Date: 05/08/2020
Drawn By: J.B.	Checked By: S.C.
	Confirmed By: S.C.

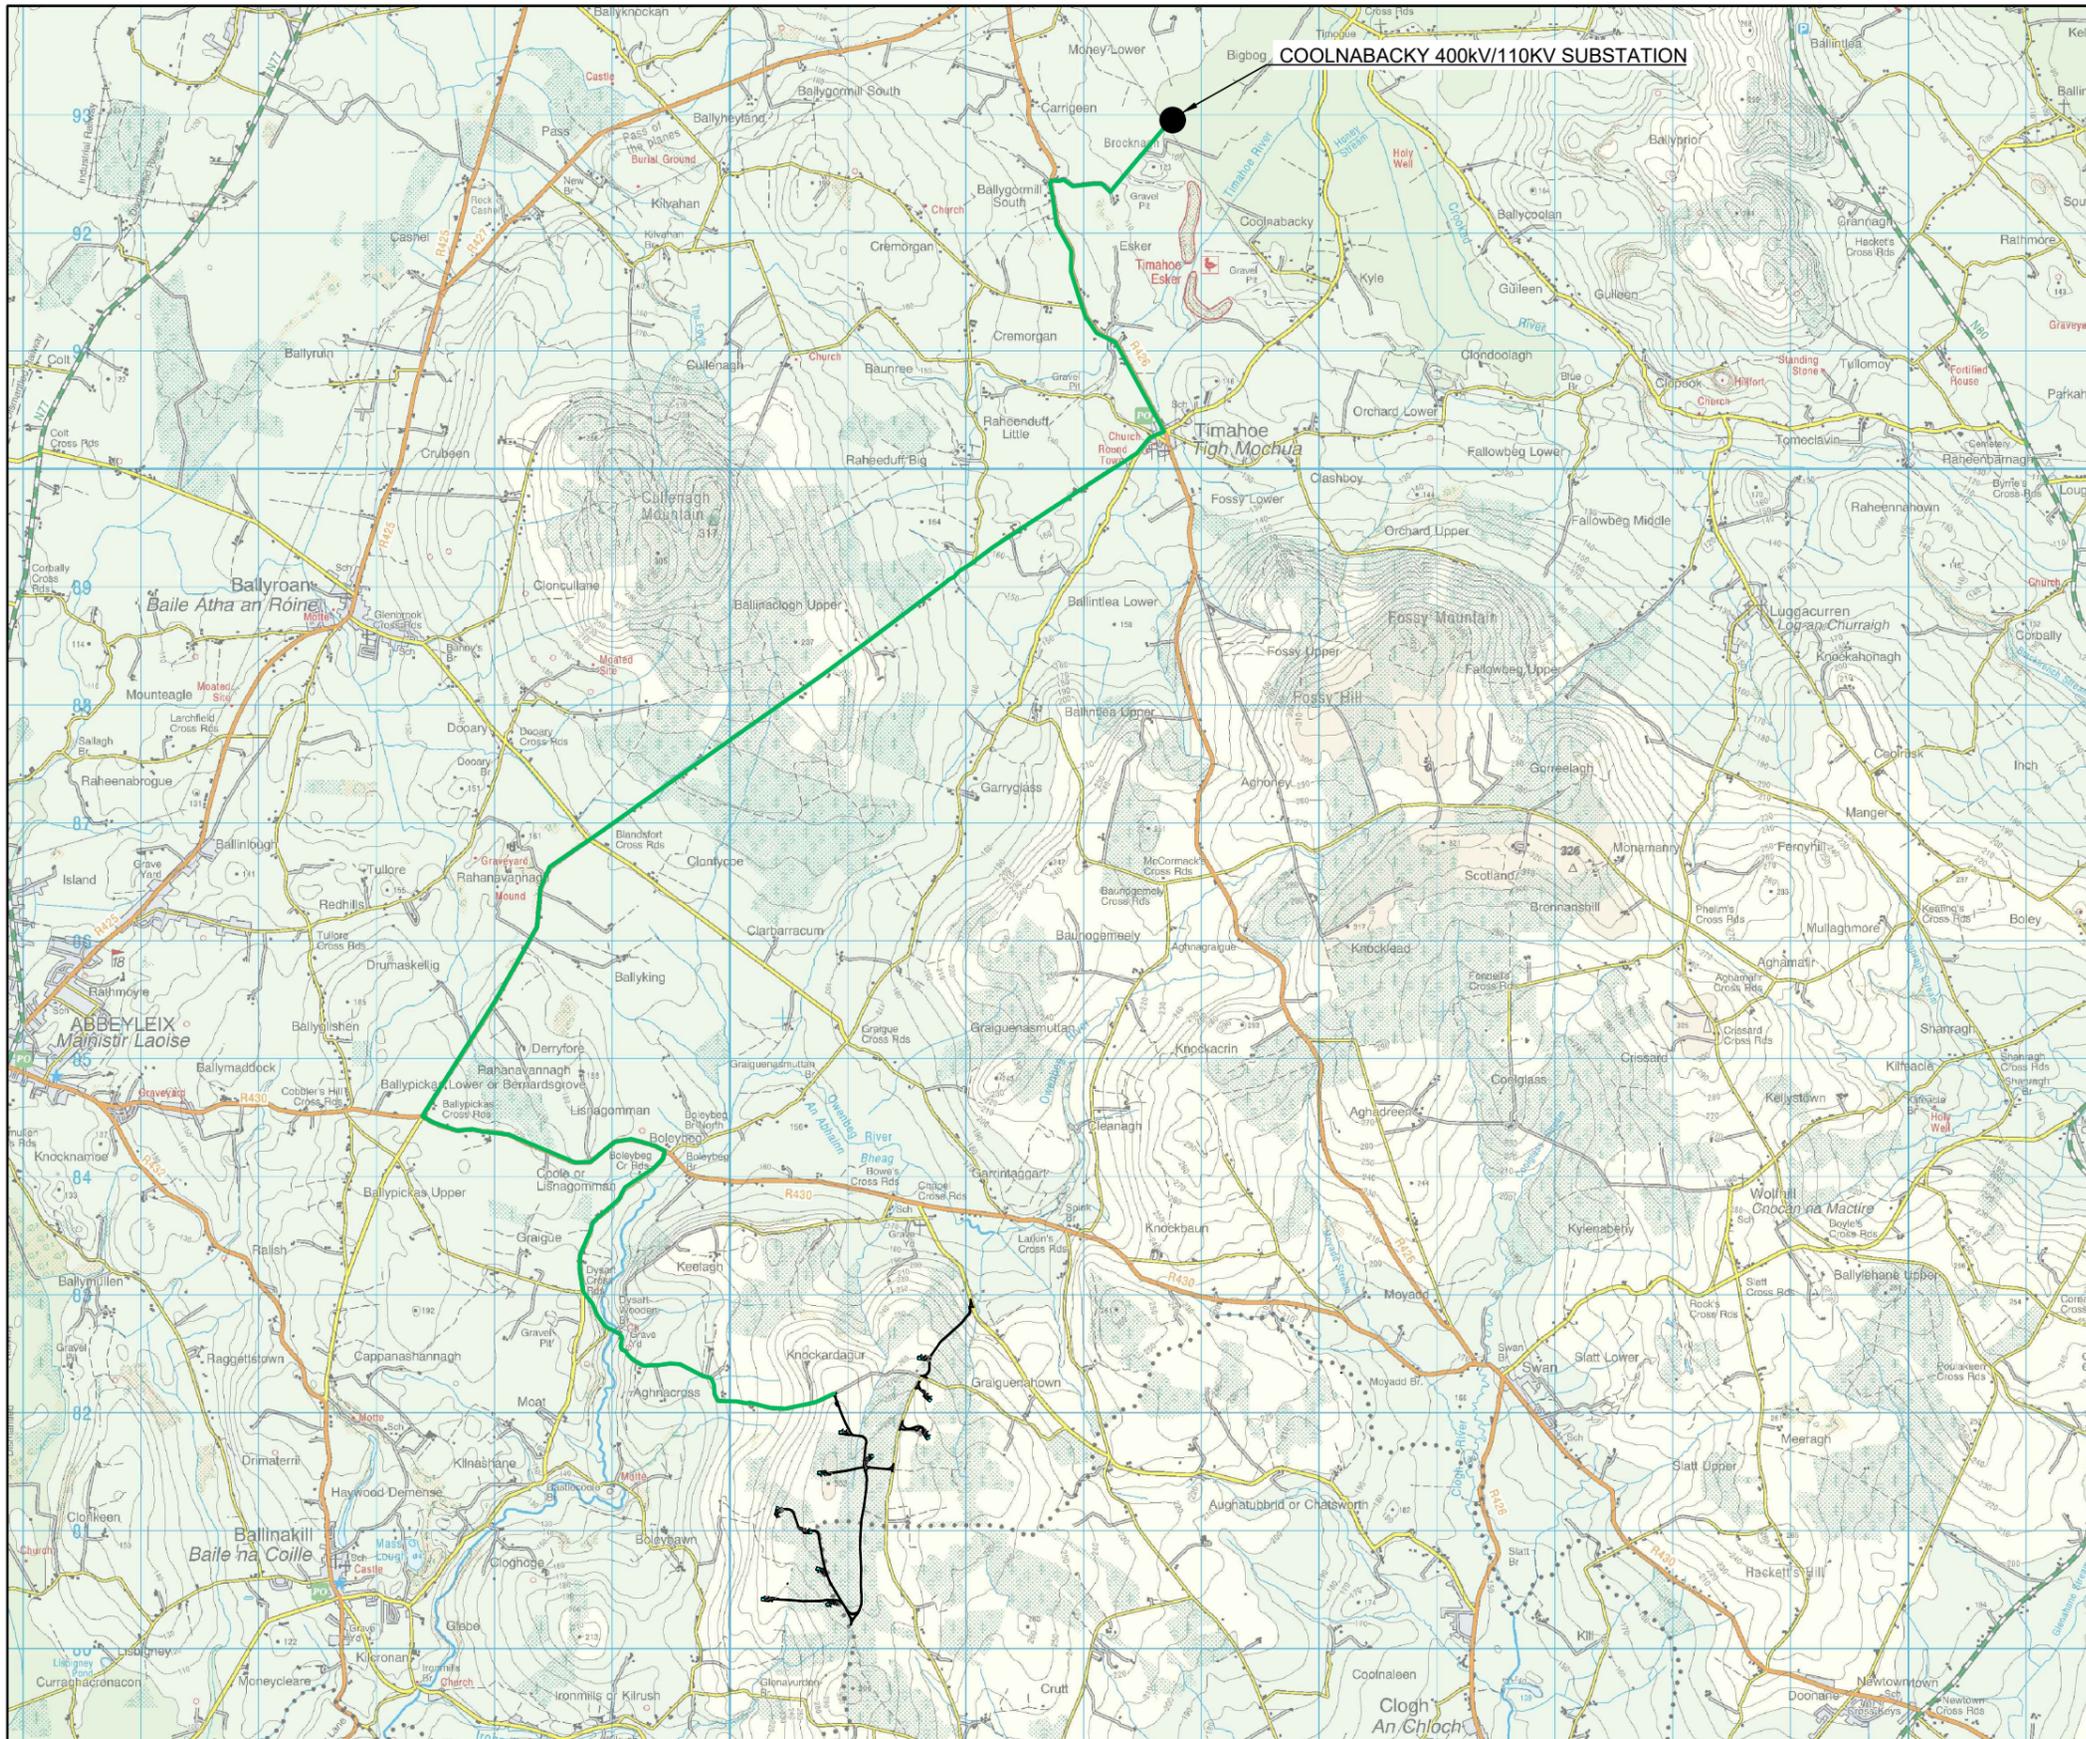

COOLNABACKY 400KV/110KV SUBSTATION

- Legend:**
- Grid Connection Option - G3
 - Wind Farm Access Tracks & Crane Hardstanding Areas
 - + Wind Turbine Locations



Date: _____ Rev: _____ Description: _____ Drawn By: _____

Prepared By: _____



Galetech Energy Services
Clondargan, Stradone
Co. Cavan, H12 NV06
info@galetechenergy.com
www.galetechenergy.com

Client: **Pinewood Wind Ltd.**

Job Title: **Pinewoods Wind Farm Substation & Grid Connection**

Drawing Title: **Grid Connection Option - G3**

Drawing No.: **PIN001SUBSTN_PA_EIAR-0.07** Revision No.: **Rev00**

Scale: **(A3) 1:60,000** Date: **05/08/2020**

Drawn By: **J.B.** Checked By: **S.C.** Confirmed By: **S.C.**